


EQUIPMENT SCHEDULE			
REF.	MANUFACTURER	MODEL	DESCRIPTION
01			3-COMP. SINK
02			FOOD PREP. SINK
03			ICE MACHINE
04			S.S. HAND SINK
05			12" SAND. PREP. FRIDGE
06			4-COMP. STEAM TABLE
07			MOP SINK
08			S.S. RINSE SINK
09			DOUBLE RACK DISHWASHER
10			METAL SHELVING (18"x60")
11			S.S. TABLE (24"x36")
12			WATER HEATER
13			S.S. HAND SINK W/ SPLASH GUARD
14			ELECTRICAL SUB-PANEL
15			SANDWICH PREP O/ REFERIG.
16			S.S. SERVING COUNTER
17			SANDWICH PREP O/ FREEZER
18			6-BURNER RANGE/CONVECTION OVEN
19			24" CHAR BROILER
20			36" GRIDDLE
21			40# FRYER
22			36" SANDWICH PREP O/ REFFIG.
23			FIRE SUPPRESSION SYSTEM
24			10'-6" TYPE I S.S. HOOD
25			WALK IN REFER AND FREEZER
26			22'-0" TYPE I S.S. HOOD
27			36" GRIDDLE
28			36" CHAR BROILER
29			PASTA COOKER
30			DLB STACK CONVECTION OVEN
31			(2) 40# FRYERS 15" EA.
32			3 COMP. SINK
33			S.S. HAND SINK
34			RINNAI TANKLESS WATER HEATER
35			125 A ELECTRICAL PANEL
36			RINNAI WATER HEATER / 50 GAL. TANK
37			NSF S.S. COUNTER
38			6-BURNER RANGE/CHEF'S BASE
39			36" SALAMANDER BROILER O/ RANGE

INTERIOR FINISHES

WALLS: ANODIZED ALUMINUM SMOOTH MIRROR FINISH
 FLOOR: 1/8" THK. ALUMINUM DIAMOND PLATE w/ INTEGRAL 3/8" RADIUS BASE RAN UP WALL 4" MIN.
 CEILING: WHITE BAKED SMOOTH ALUMINUM

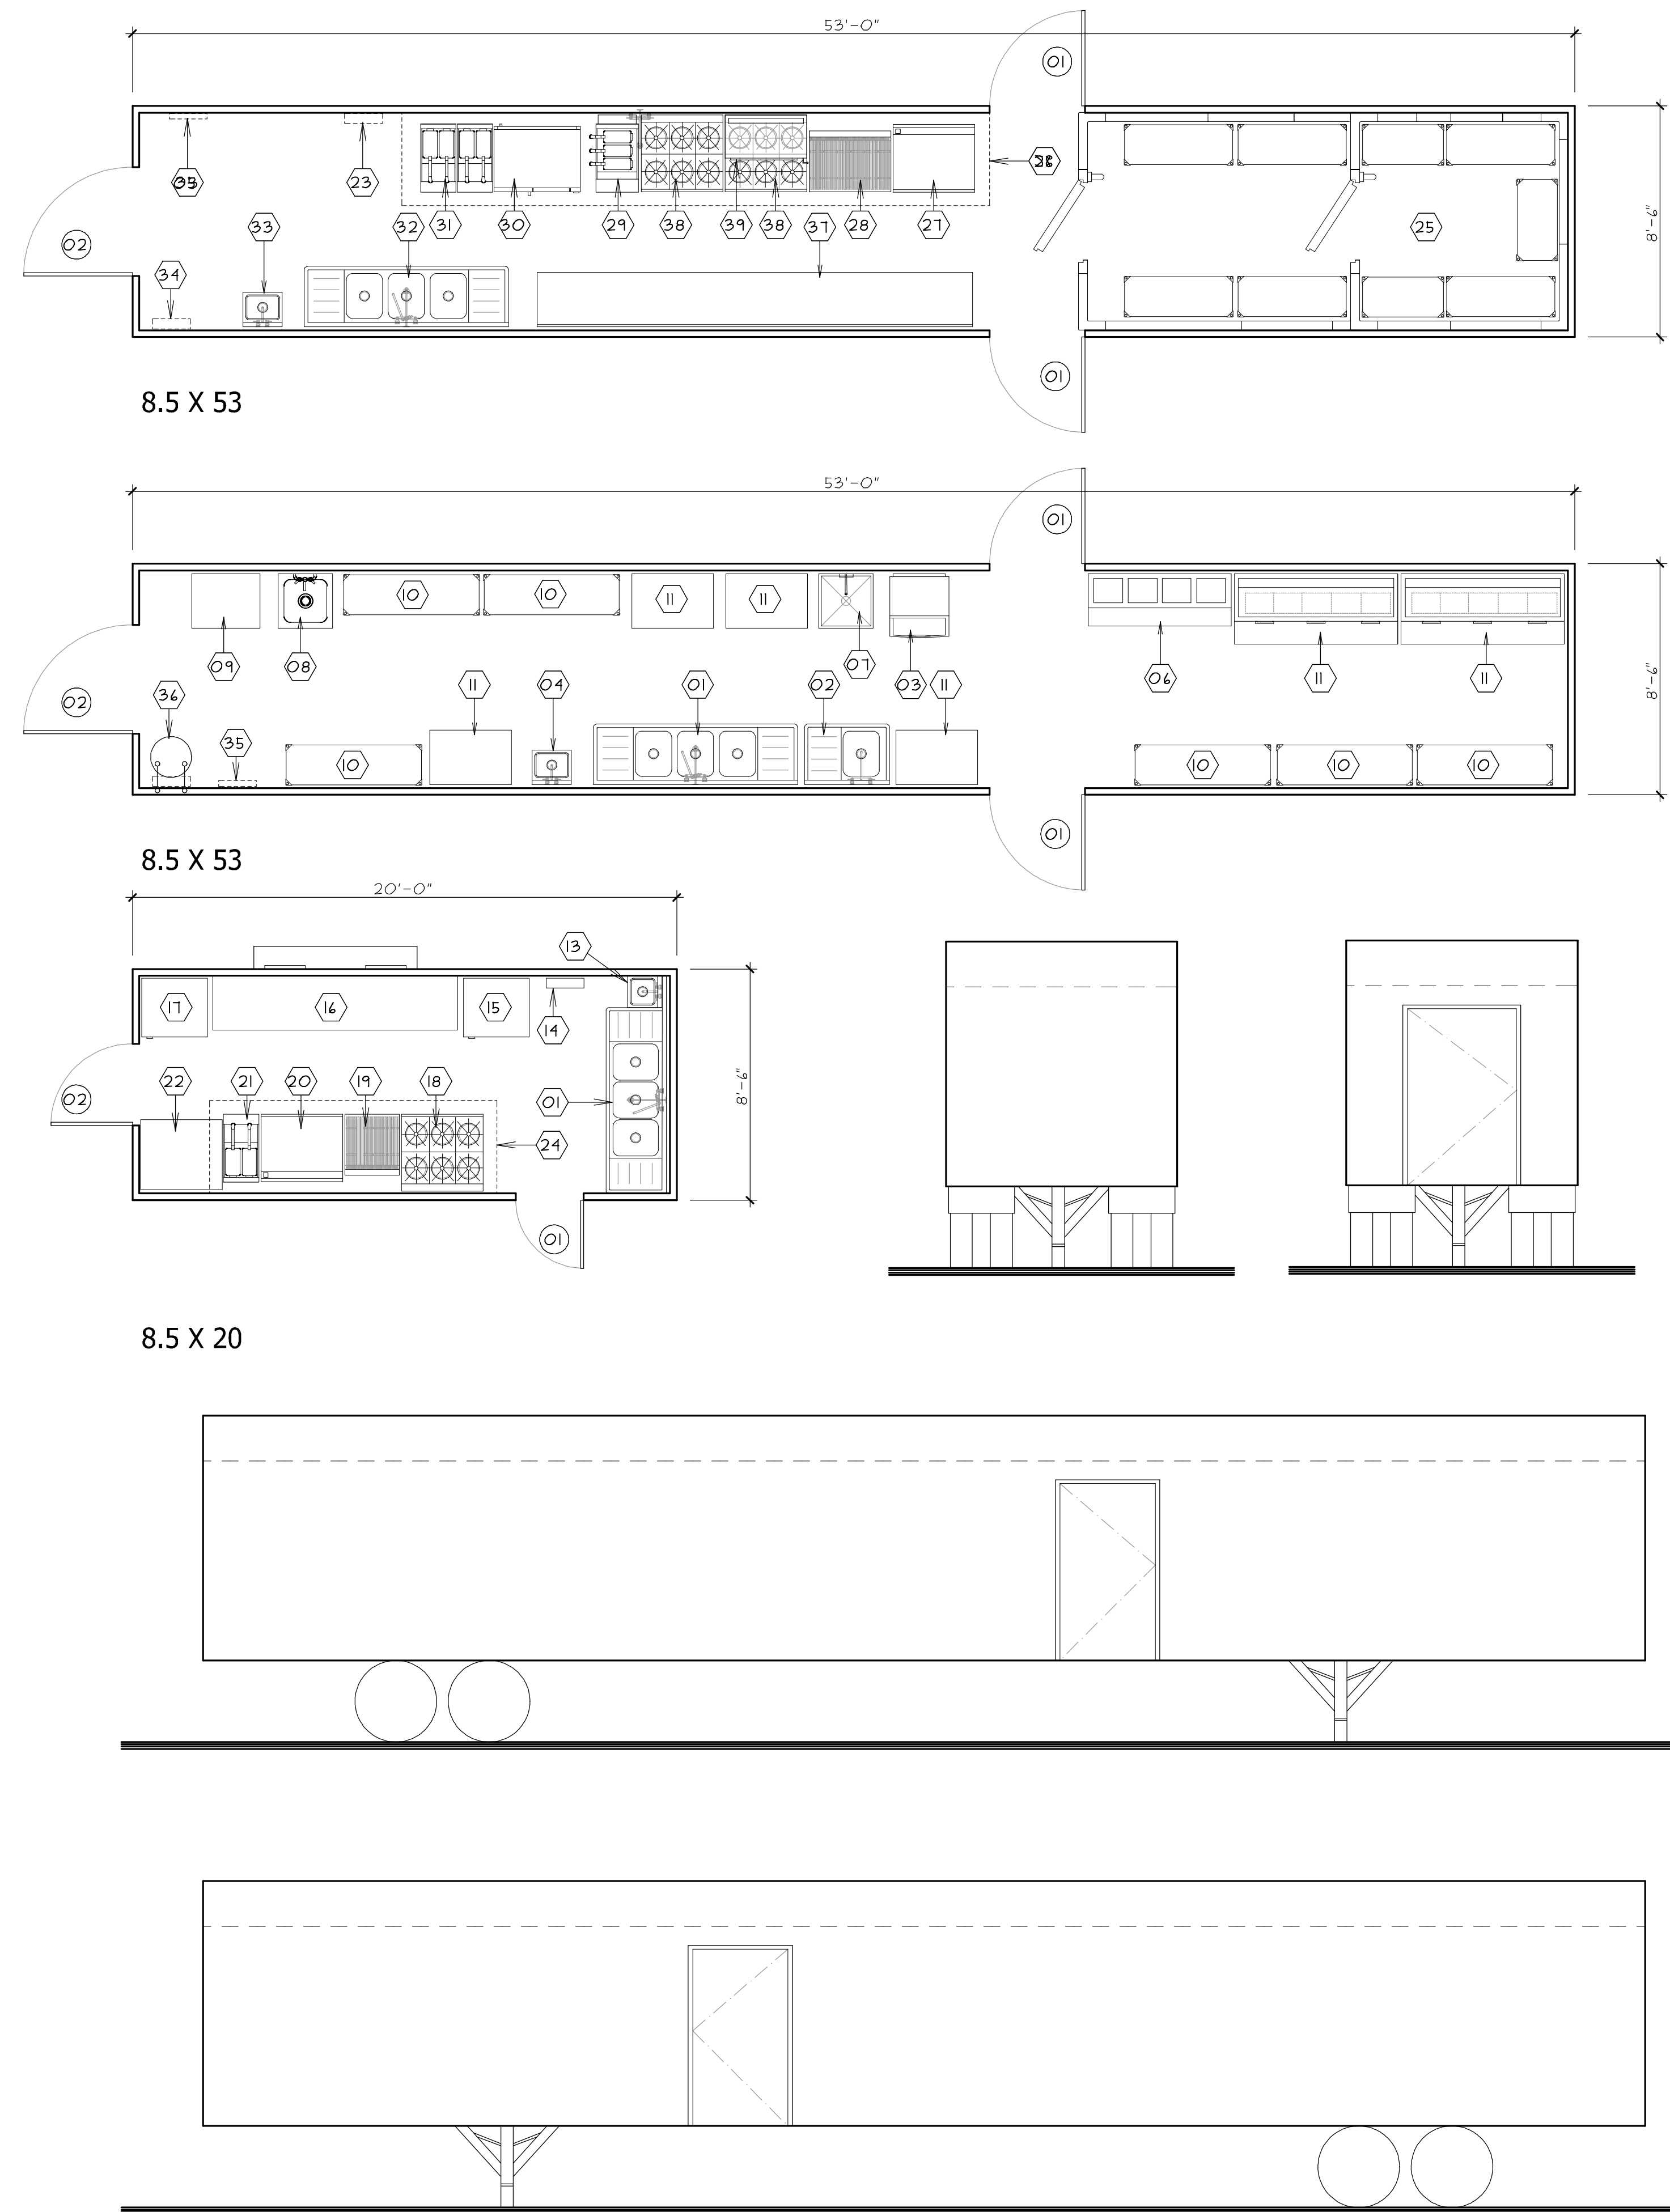

EQUIPMENT PLAN


SCALE: 1/4" = 1'-0"

FLOOR PLAN KEYNOTES

- 01 42" x 18" MAN DOOR
- 02 48" x 18" MAN DOOR


PROJECT NAME

architecture
engineering
forensic sciences

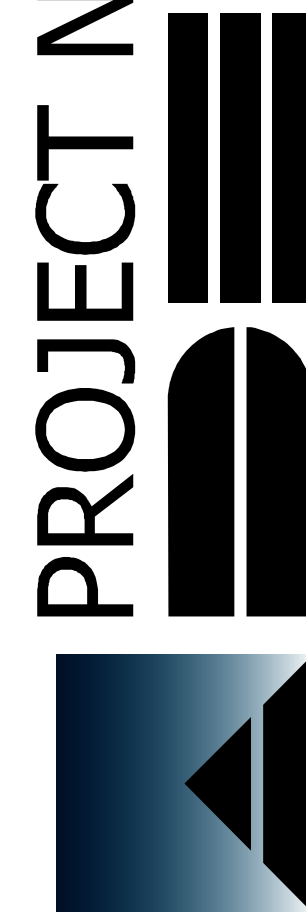

ASSOCIATED DESIGN AND ENGINEERING INC.

351 WEST CROMWELL AVE. SUITE 108 ■ FRESNO, CA 93711 ■ OFFICE: 559.431.2389 ■ FAX: 559.431.2074 ■ office@adeinc.biz ■ http://adeinc.biz

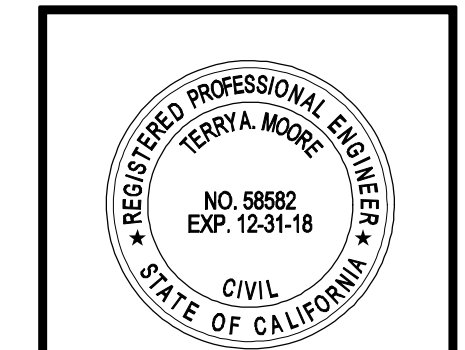

REVISIONS	

SHEET **A2-1**

JOB NO. TEMP_KITCHEN
DATE 3/27/2017